



randall stout architect, ulc.

12964 Washington Blvd.  
Los Angeles, CA 90066  
310.827.6876 telephone  
310.827.6879 facsimile  
copyright 2006

HIP ARCHITECTS

103 10193 112 Street  
Edmonton AB T5K 1M1  
780. 424. 9010 telephone  
780. 428. 1959 facsimile

Associate Architect  
HIP Architects

Structural  
DeSimone Consulting Engineers  
BPTCE-DNW Engineering Ltd. (BPT)

Mechanical/Electrical  
IBE Consulting Engineers  
Stantec Consulting Ltd

Telecommunications  
Stantec Consulting Ltd

Curtainwall / Envelope  
Read Jones Christoffersen, Ltd.

Lighting  
Lam Partners Inc.

Acoustics  
Newcomb & Boyd

Specifications  
Digicon Information Inc.


STAMP:

PROJECT:

### ART GALLERY OF ALBERTA

2 Sir Winston Churchill Square,  
Edmonton AB CANADA T5J 2C1

KEYPLAN:

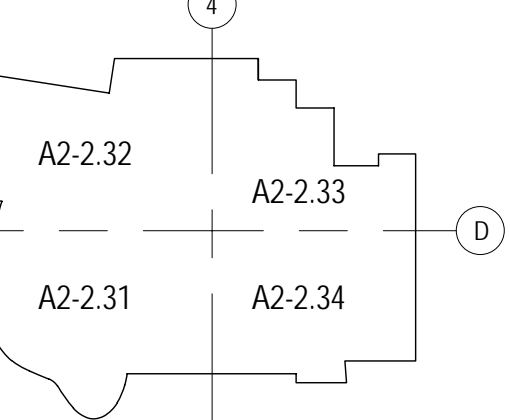

| #    | ISSUE                   | DATE     |
|------|-------------------------|----------|
| 50%  | DESIGN DEVELOPMENT      | 09/06/06 |
| 100% | DESIGN DEVELOPMENT      | 15/09/06 |
| 50%  | CONSTRUCTION DOCUMENTS  | 12/01/07 |
| 65%  | CONSTRUCTION DOCUMENTS  | 09/02/07 |
|      | ISSUED FOR TENDER       | 30/05/07 |
|      | ISSUED FOR CONSTRUCTION | 11/07/07 |
|      | PCN #037                | 19/03/08 |
|      | PCN #139-R2             | 23/04/09 |


DRAWING TITLE

### THIRD LEVEL FLOOR PLAN

PROJECT NO: 0502 Date: Mar 24, 2009  
DRAWN BY: Author Partner:  
SCALE: As indicated

DRAWING NUMBER:

# A2-1.31

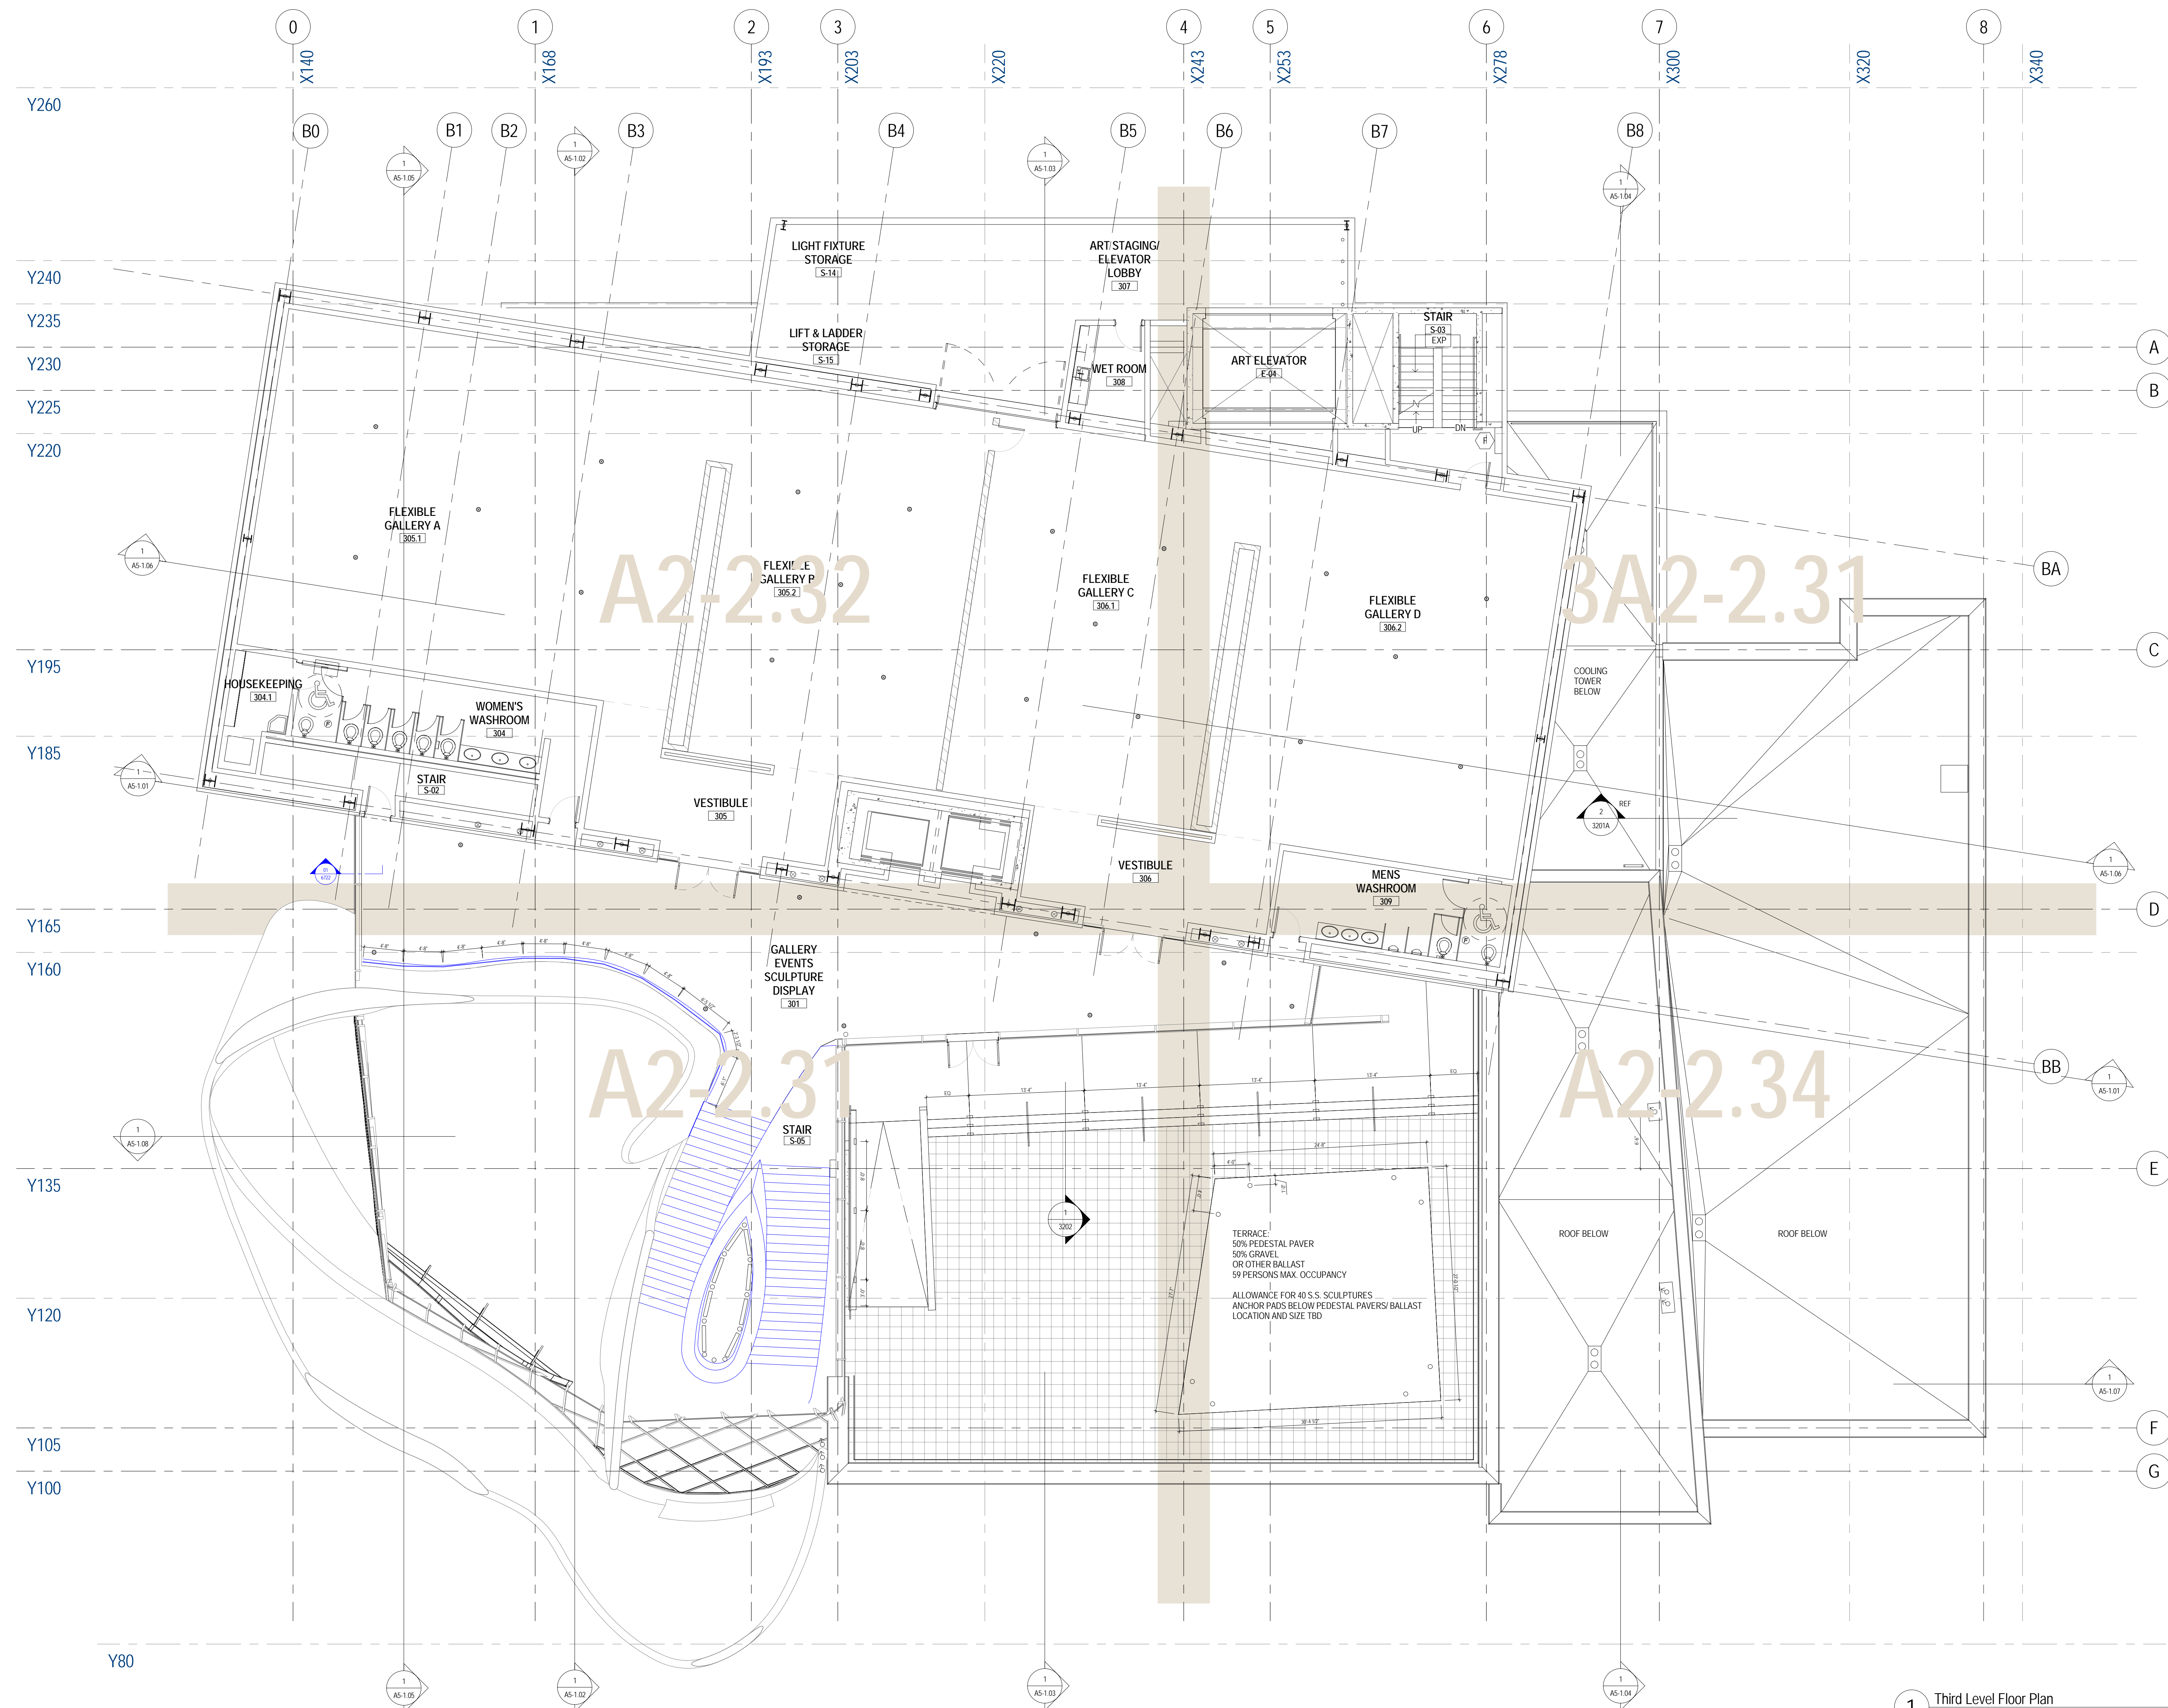

1 Third Level Floor Plan  
1/8" = 1'-0"

- NOTES:
1. PLAN CUT IS TAKEN AT ELEVATION +40' - 0"
  2. MILLWORK IS SHOWN FOR INFORMATION ONLY. NOT INCLUDED IN ISSUE FOR CONSTRUCTION PACKAGE.

--- VAPOUR RETARDER WITHIN GALLERY WALL ASSEMBLY - REFER TO DETAIL SHEET #6002 AND 6004

--- DEMOUNTABLE PARTITION

