

1 Third Level Partial Plan Area D  
1/4" = 1'-0"

**NOTES:**  
 1. PLAN CUT IS TAKEN AT ELEVATION +40'-0"  
 2. MILLWORK IS SHOWN FOR INFORMATION ONLY. NOT INCLUDED  
 IN ISSUE FOR CONSTRUCTION PACKAGE.

PROPERTY LINE  
 VAPOUR RETARDER WITHIN GALLERY  
 WALL ASSEMBLY - REFER TO DETAIL  
 SHEET #6002 AND 6004



randall stout architect, ulc.

12964 Washington Blvd.  
 Los Angeles, CA 90066  
 310.827.6876 telephone  
 310.827.6879 facsimile  
 copyright 2006

**HIP ARCHITECTS**


103 10183 112 Street  
 Edmonton AB T5K 1M1  
 780. 424. 9010 telephone  
 780. 428. 1959 facsimile

- Associate Architect  
 HIP Architects
- Structural  
 DeSimone Consulting Engineers  
 BPTEC-DNW Engineering Ltd. (BPT)
- Mechanical/Electrical  
 IBE Consulting Engineers  
 Stantec Consulting Ltd
- Telecommunications  
 Stantec Consulting Ltd
- Curtainwall / Envelope  
 Read Jones Christoffersen, Ltd.
- Lighting  
 Lam Partners Inc.
- Acoustics  
 Newcomb & Boyd
- Specifications  
 Digicon Information Inc.

STAMP:

PROJECT:  
**ART GALLERY  
 OF  
 ALBERTA**  
 2 Sir Winston Churchill Square,  
 Edmonton AB CANADA T5J 2C1

KEYPLAN:

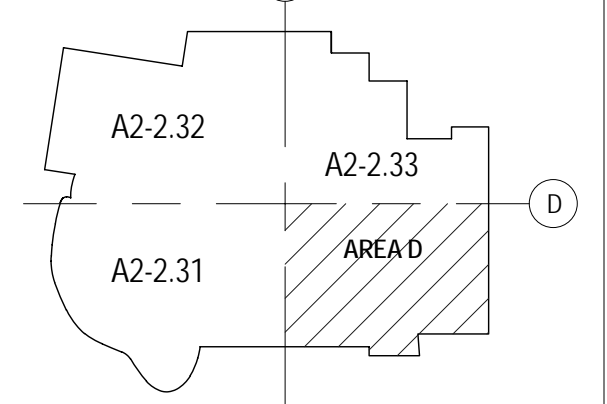

#	ISSUE	DATE
	50% CONSTRUCTION DOCUMENTS	12/01/07
	65% CONSTRUCTION DOCUMENTS	09/02/07
	ISSUED FOR TENDER	30/05/07
	ISSUED FOR CONSTRUCTION	11/07/07
	PCN #037	19/03/08
	SITE INSTRUCTION #45	04/09/08
	PCN #139	31/12/08
	PCN #201	26/02/09
	PCN #139-R2	23/04/09

DRAWING TITLE:

**THIRD LEVEL  
 PARTIAL FLOOR  
 PLAN AREA D**

PROJECT NO: 0502 Date: Mar 24, 2009  
 DRAWN BY: Author Partner:  
 SCALE: 1/4" = 1'-0"

DRAWING NUMBER:

**A2-2.34**

