


THIRD FLOOR TERRACE PAVER SCULPTURE ANCHOR LOCATIONS
 1/8" = 1'-0" **02**



THIRD FLOOR TERRACE SCULPTURE GARDEN ANCHOR
 1 1/2" = 1'-0" **01**

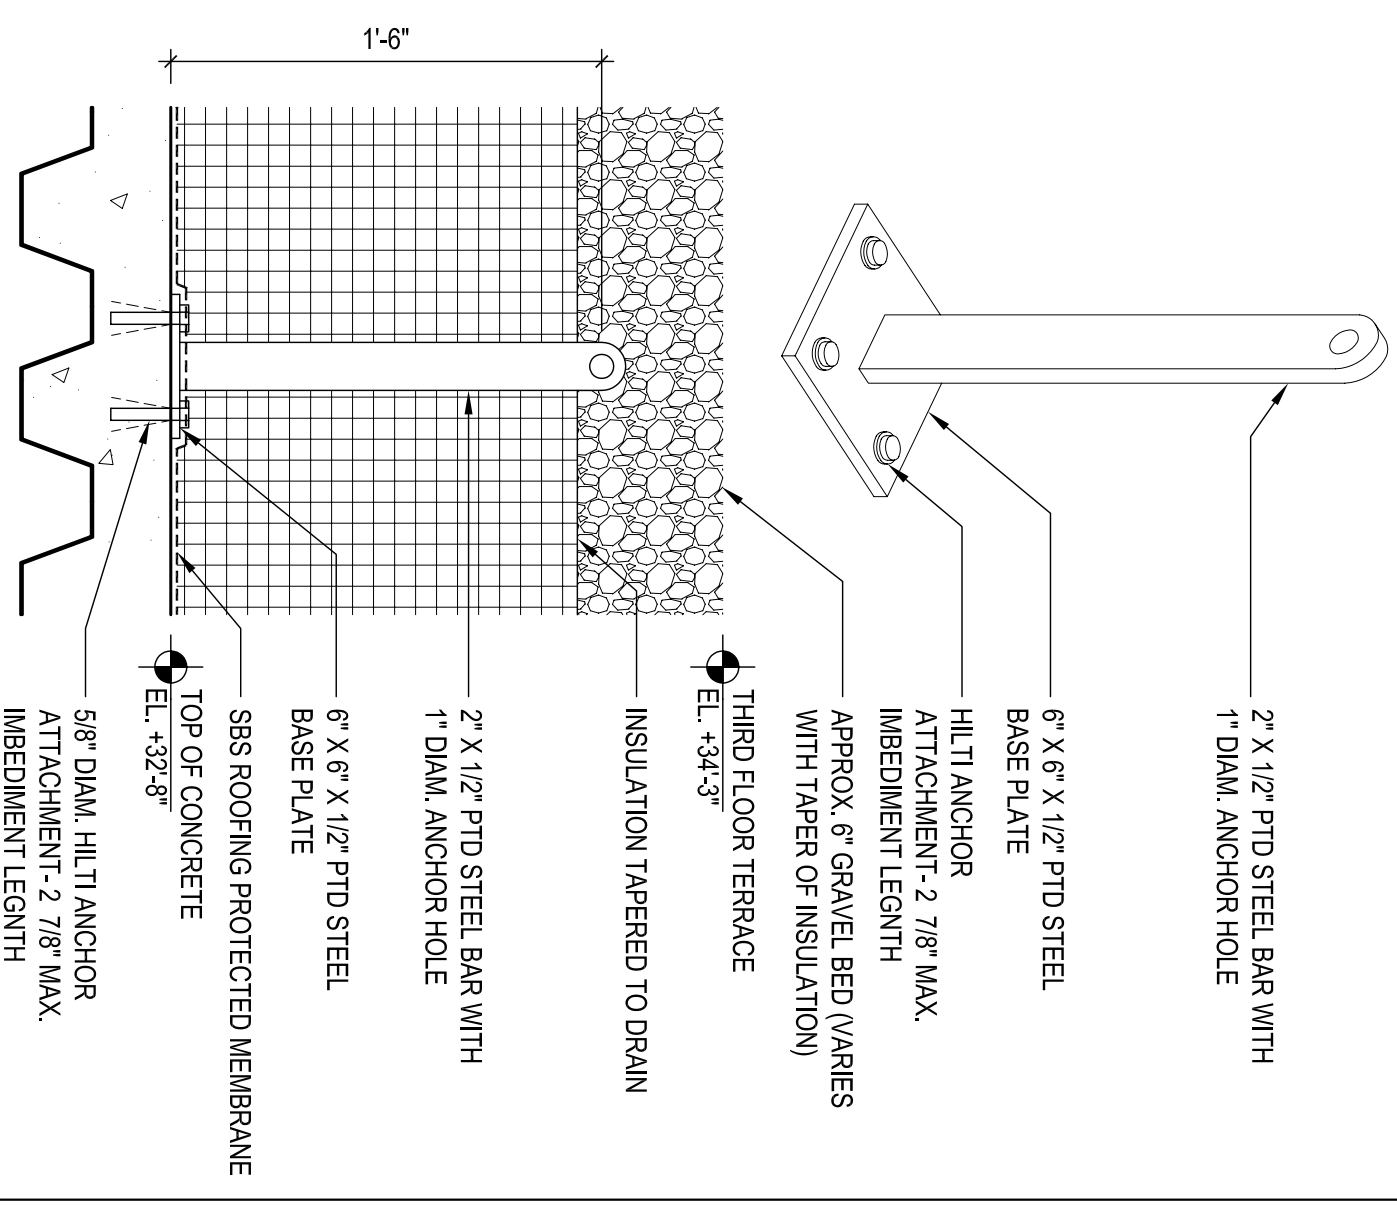

randall stout
 architects, u.c.
 1204 UNIVERSITY AVENUE
 CALGARY, ALBERTA T2C 0P4
 CANADA
 403.272.2000

PROJECT
ART GALLERY OF ALBERTA
 2 St. Stephen Church Hill Square,
 Edmonton AB CANADA T5A 2C1

NO.	ISSUE	DATE

DETAIL TITLE
SCULPTURE ANCHOR
 DATE: 6/1/07 DRAWN BY: KC
 PROJECT #: 0902 REVD BY: NP
 SCALE: 1/12" = 1'-0" DETAIL NO.
1412